


**SHEET INDEX**

A1	GENERAL SITE PLAN
A2	FOUNDATION PLAN
A3	FOUNDATION PLAN
**ARCHITECTURAL SITE PLAN**  
**Cottage Grove Commons**  
 4590 HWY N, COTTAGE GROVE, WI 53527

4590 HWY N, 1500' DU C-1 & I-1, INFO ON TRM GENERAL IN UNITED FOR CLARITY.

				<b>Cottage Grove Commons</b> 4590 Highway N Cottage Grove, Wisconsin <b>Metro Apartment Rentals, LLC</b> P.O. Box 66 Cottage Grove, WI 53527
	Highway N & School Road Cottage Grove, WI	20 Box 66, Cottage Grove, WI 53527	1205 Red Fox Drive - Verona, WI 53596 FROM: 608-862-6271	

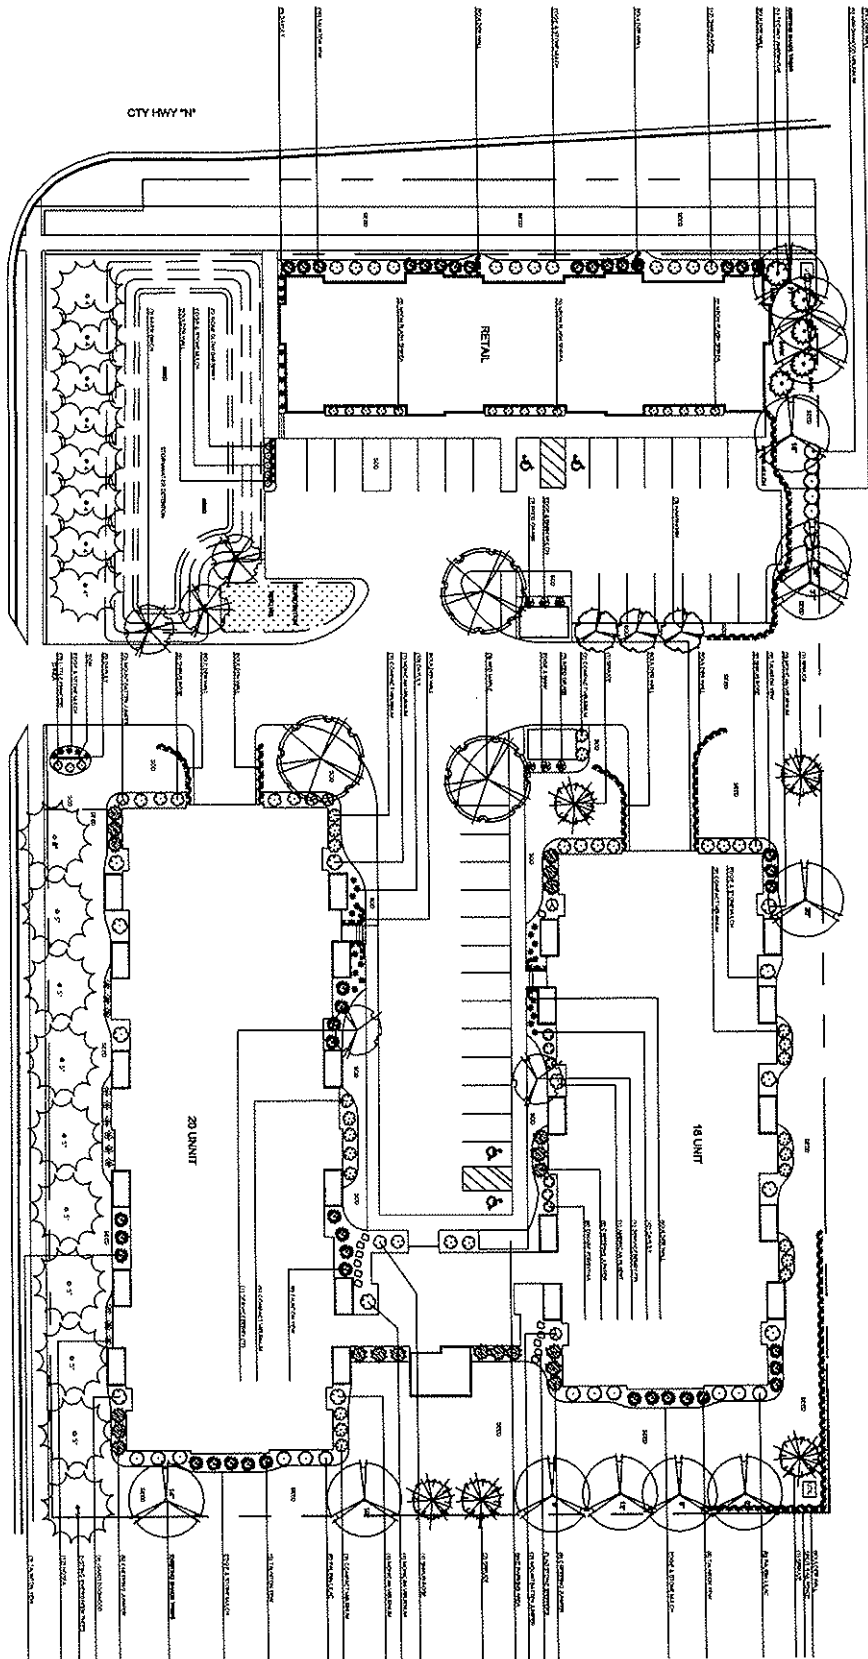

Landscape Development for  
**COTTAGE GROVE COMMONS**


Highway N & School Road  
 Cottage Grove, WI

**OLSON & WILLS**  
 LANDSCAPING  
 4387 Sherman Ave  
 Madison, WI 53706  
 Ph: (608) 487-8401  
 Fax: (608) 877-5422  
 WEB: www.olsonwills.com






DATE: MAY 21, 2008  
 DRAWN: T. W. AD  
 CHECKED: J. W. AD  
 CADD: J. W. AD  
 PROJECT NO: 08-0113

NOTES:  
 1. TO BE USED IN CONJUNCTION WITH THE LANDSCAPE DEVELOPMENT PLAN AND ALL OTHER PLANS AND SPECIFICATIONS FOR THIS PROJECT.  
 2. ALL PLANTINGS TO BE INSTALLED IN ACCORDANCE WITH THE LANDSCAPE DEVELOPMENT PLAN AND ALL OTHER PLANS AND SPECIFICATIONS FOR THIS PROJECT.  
 3. ALL PLANTINGS TO BE INSTALLED IN ACCORDANCE WITH THE LANDSCAPE DEVELOPMENT PLAN AND ALL OTHER PLANS AND SPECIFICATIONS FOR THIS PROJECT.


**L.1**

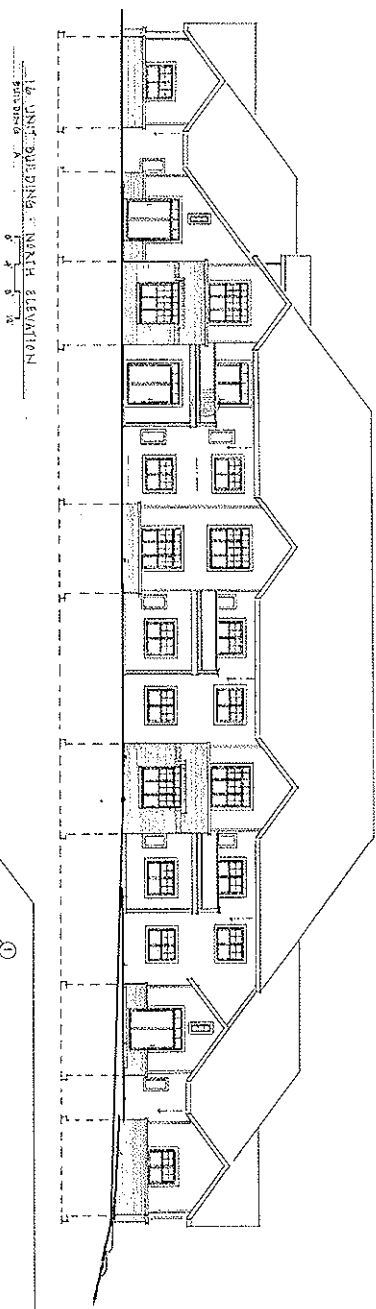


- SELECTION MATERIALS & COLORS
- ① BRICK (COMMON BRICK) - "COMMON BRICK"
  - ② BRICK (COMMON BRICK) - "COMMON BRICK"
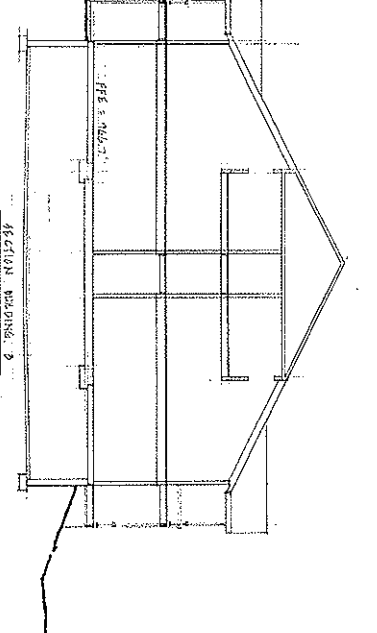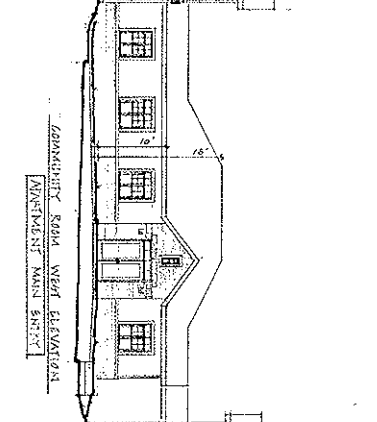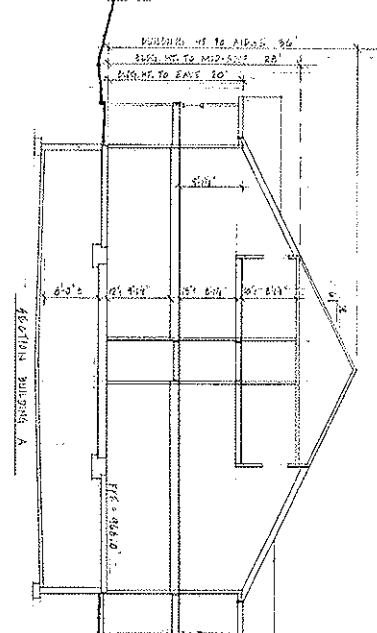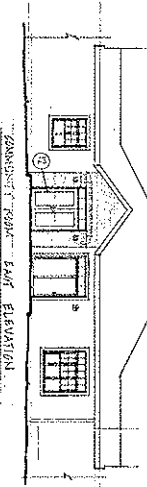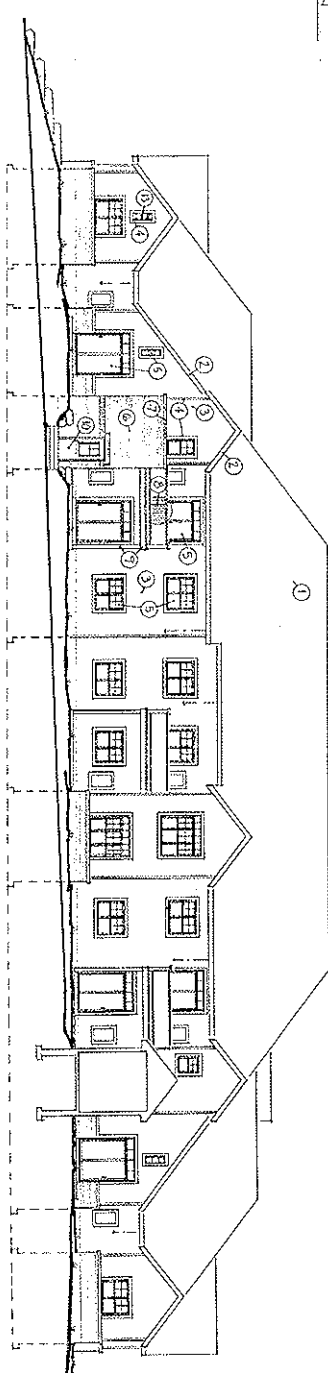







20 UNIT BUILDING - NORTH ELEVATION  
 PARAPETS &  
 EAVE SCHOOL ROAD ELEVATION.

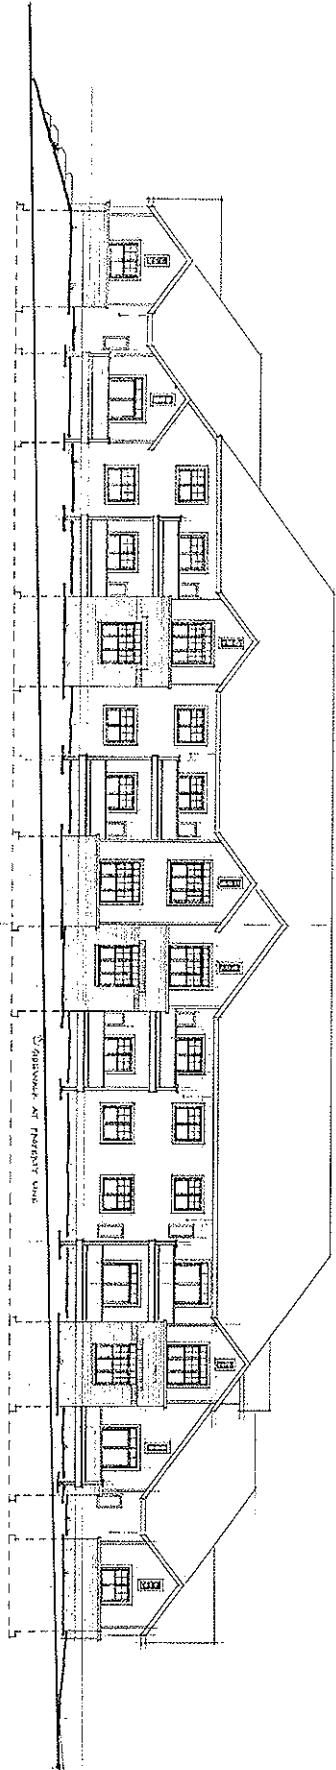

20 UNIT BUILDING - NORTH ELEVATION  
 PARAPETS &  
 EAVE SCHOOL ROAD ELEVATION.

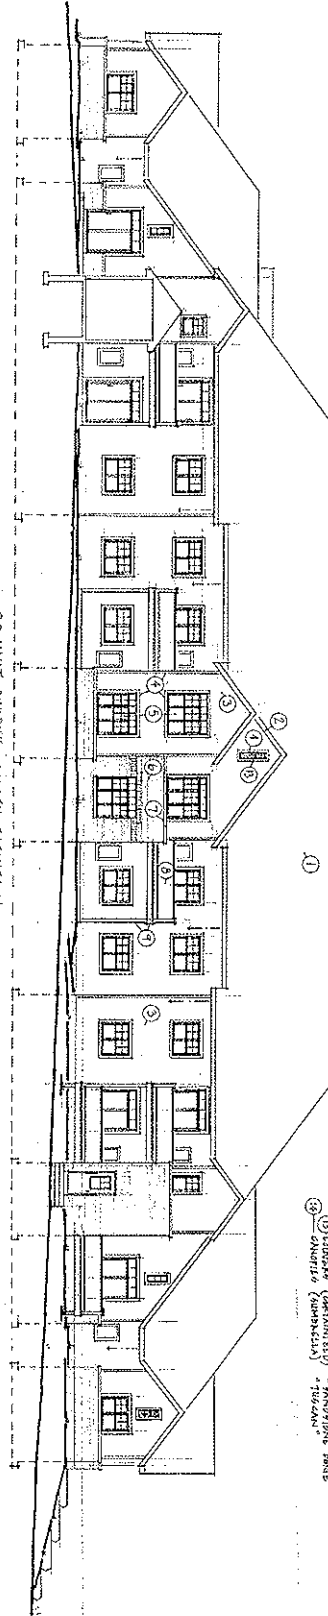

- SYMBOLS: MATERIALS & COLORS
- ① INTERIOR LAMINATE
  - ② INTERIOR PAINT (SHEEN)
  - ③ INTERIOR PAINT (SHEEN)
  - ④ INTERIOR PAINT (SHEEN)
  - ⑤ INTERIOR PAINT (SHEEN)
  - ⑥ INTERIOR PAINT (SHEEN)
  - ⑦ INTERIOR PAINT (SHEEN)
  - ⑧ INTERIOR PAINT (SHEEN)
  - ⑨ INTERIOR PAINT (SHEEN)
  - ⑩ INTERIOR PAINT (SHEEN)
  - ⑪ INTERIOR PAINT (SHEEN)
  - ⑫ INTERIOR PAINT (SHEEN)
  - ⑬ INTERIOR PAINT (SHEEN)
  - ⑭ INTERIOR PAINT (SHEEN)
  - ⑮ INTERIOR PAINT (SHEEN)
  - ⑯ INTERIOR PAINT (SHEEN)

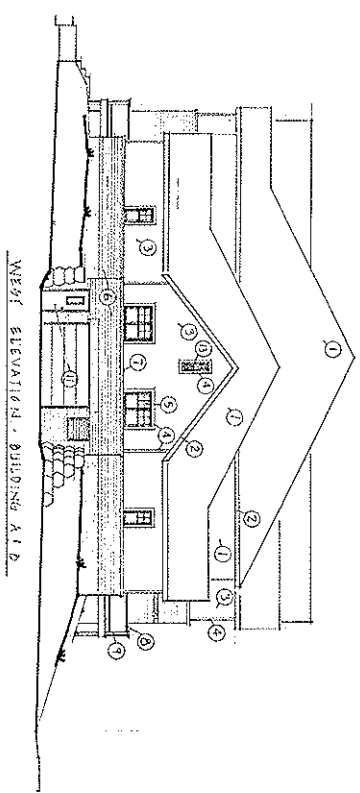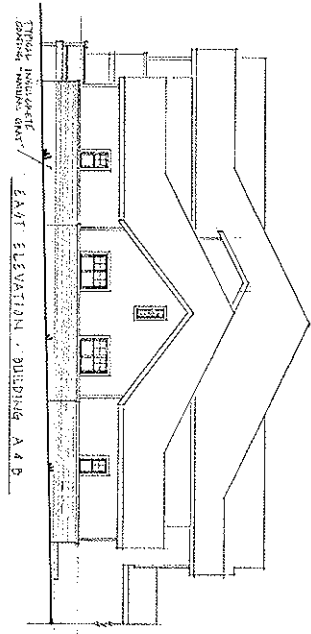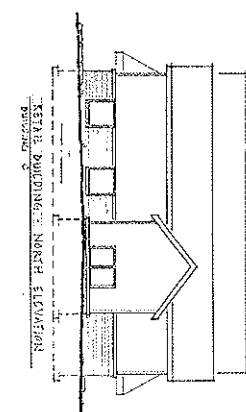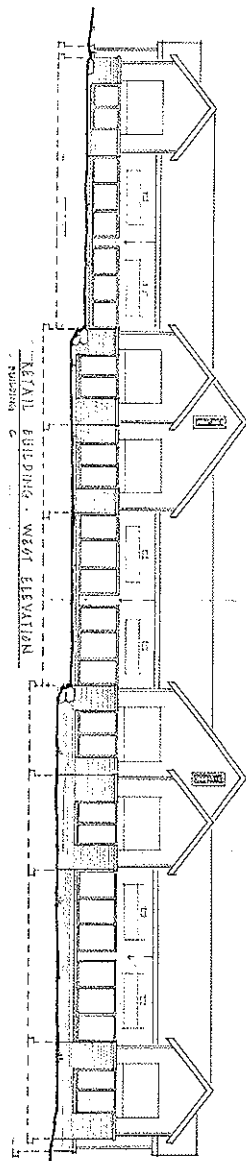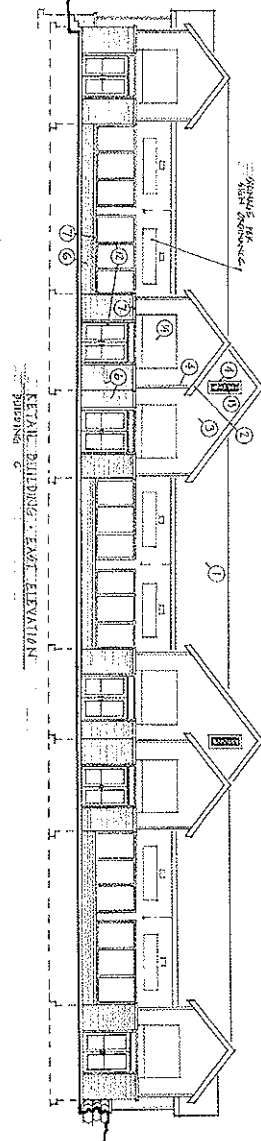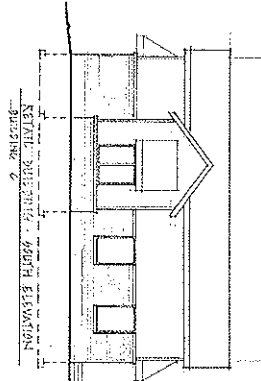

- EXTERIOR MATERIALS & COLORS**
- ① BRICKS (CONCRETE) LIGHTWEIGHT "MORNING GLORY"
  - ② BRICKS (CONCRETE) LIGHTWEIGHT "MORNING GLORY" "MORNING GLORY"
  - ③ TRIM (CONCRETE) LIGHTWEIGHT "MORNING GLORY"
  - ④ TRIM (CONCRETE) LIGHTWEIGHT "MORNING GLORY"
  - ⑤ WINDOW (ASTHORE) FINISH "MORNING GLORY"
  - ⑥ BRICK (CONCRETE) LIGHTWEIGHT "MORNING GLORY"
  - ⑦ BRICK (CONCRETE) LIGHTWEIGHT "MORNING GLORY"
